




MAP LEGEND

- PARCEL BOUNDARY.....
- WATER LINE
- ROAD RIGHT OF WAY.....
- EASEMENT LINE.....
- PRIVATE RIGHT OF WAY.....
- PARCEL NUMBER..... **23**
- PARCEL DIMENSION..... 161.21'
- PARCEL AREA..... 2.456 AC
- MATCH LABEL..... P/O MAP 136 LOT 23
- SUBDIVISION LOT NUMBER..... **14**

APRIL 1, 2017



SCALE 1 INCH = 200 FEET

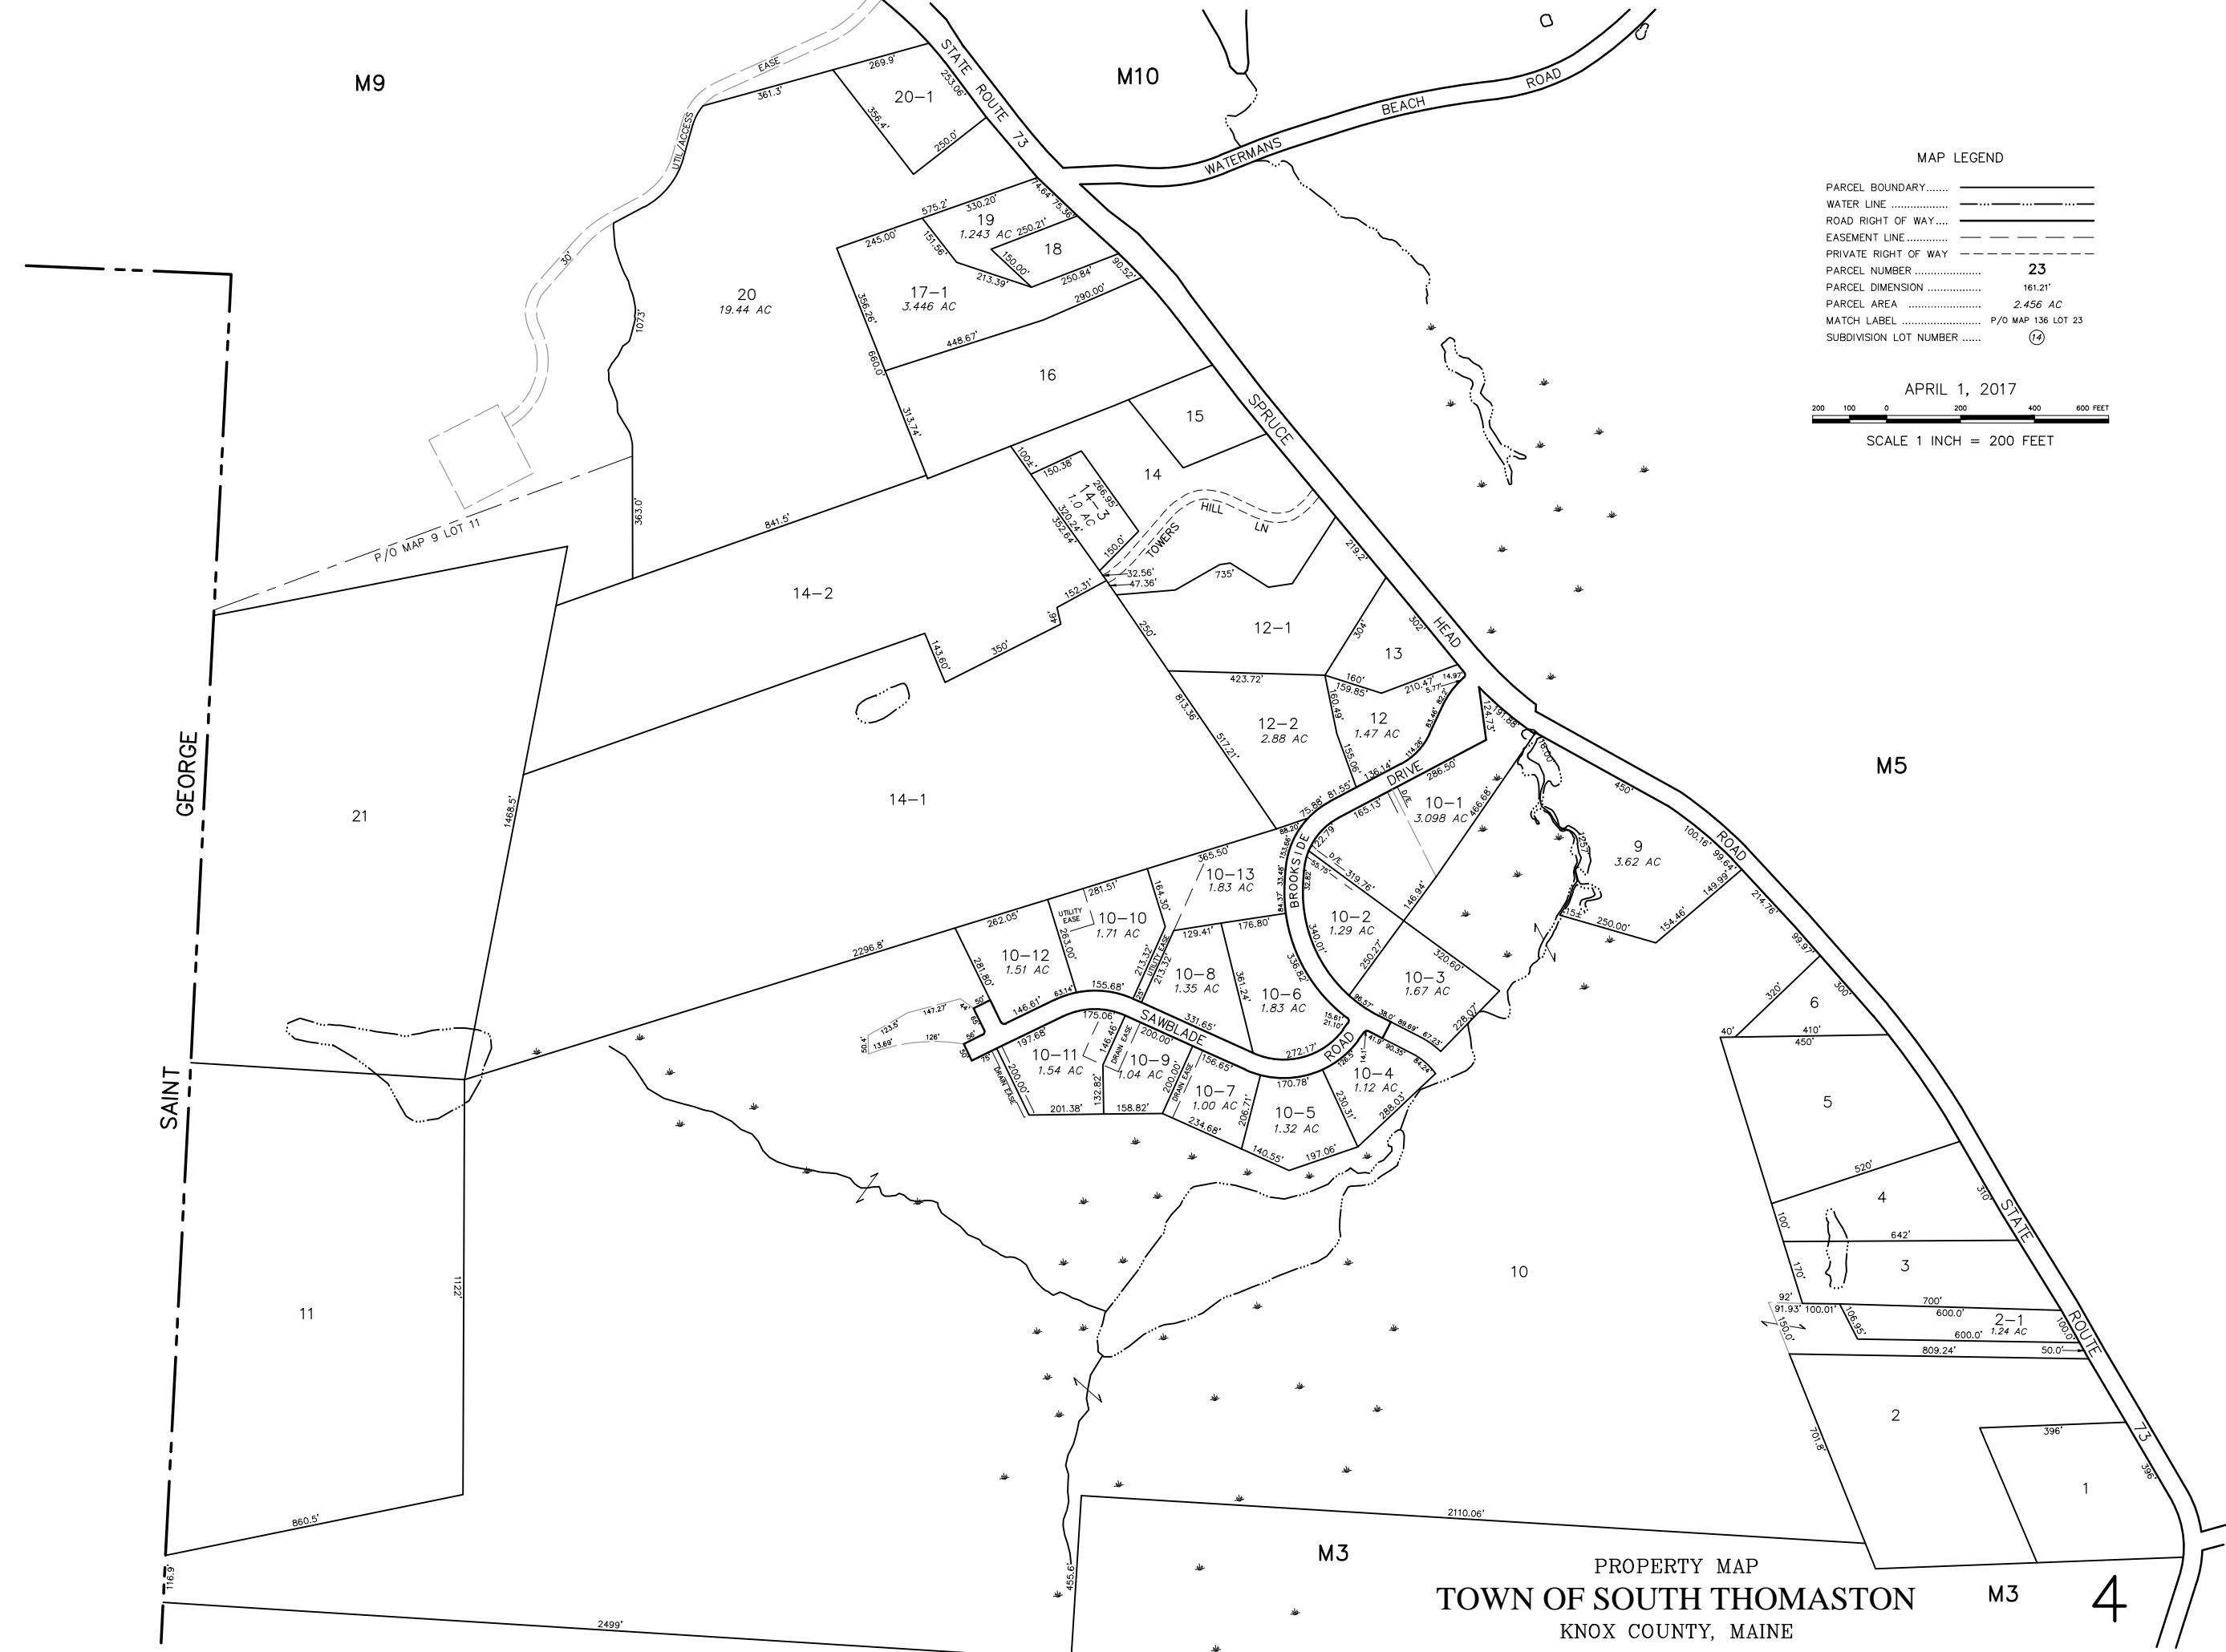

TOWN OF SOUTH THOMASTON
125 SPRUCE HEAD RD, PO BOX 147
SOUTH THOMASTON, ME 04858

PREPARED BY:
AERIAL SURVEY AND PHOTO, INC.
546 AIRPORT ROAD PO BOX 659
NORRIDGEWOCK, MAINE 04957
TEL: 207 634-2006
FAX 207 634-2008

NOTES:

THIS MAP IS FOR ASSESSMENT PURPOSES ONLY
AND IS NOT INTENDED FOR PROPERTY CONVEYANCE
OR LEGAL DESCRIPTION.

MAINE STATE PLANE COORDINATE GRID
EAST ZONE; NAD 1983; US FEET
BASEMAP SOURCE: STATE OF MAINE SPRING 2004
DIGITAL ORTHOPHOTOGRAPHY
MAP DIGITIZATION AND RECOMPILATION
BY AERIAL SURVEY AND PHOTO, INC.

PROPERTY MAP
TOWN OF SOUTH THOMASTON
KNOX COUNTY, MAINE

M3

4