


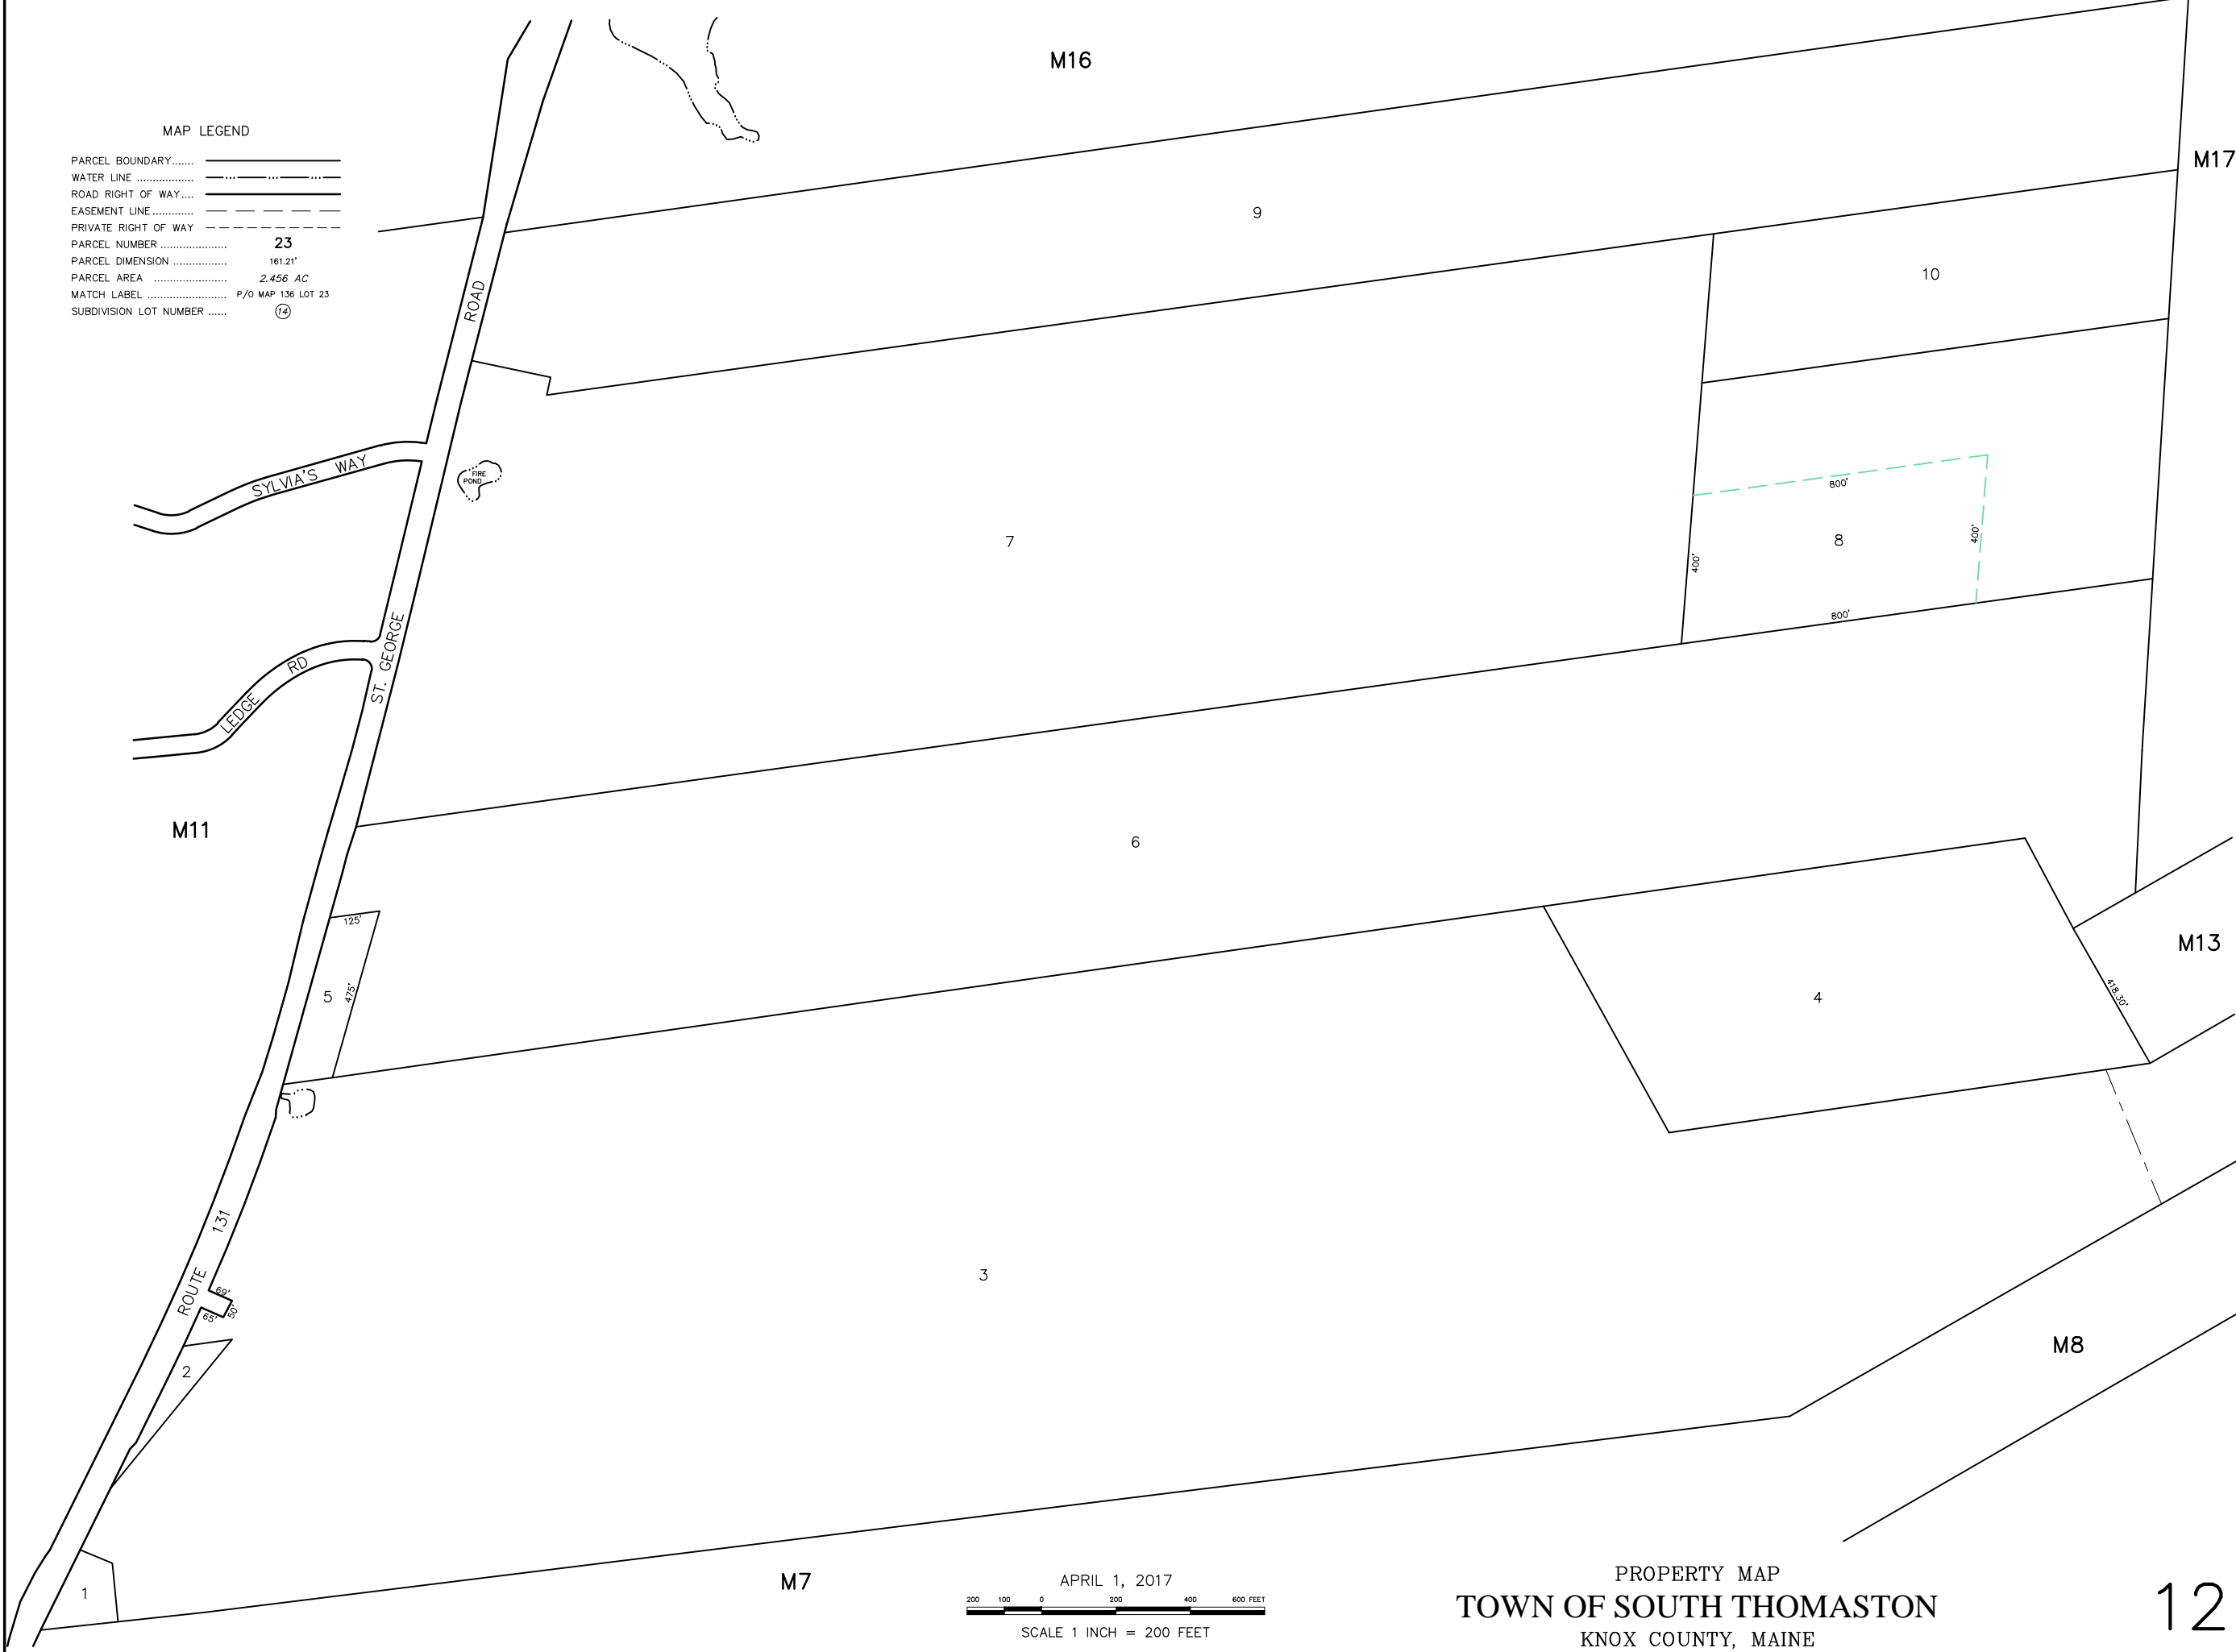

MAP LEGEND

PARCEL BOUNDARY.....	—————
WATER LINE	~~~~~
ROAD RIGHT OF WAY....	=====
EASEMENT LINE.....	- - - - -
PRIVATE RIGHT OF WAY	- · - · -
PARCEL NUMBER	23
PARCEL DIMENSION	161.21'
PARCEL AREA	2.456 AC
MATCH LABEL	P/O MAP 136 LOT 23
SUBDIVISION LOT NUMBER	12




TOWN OF SOUTH THOMASTON
 125 SPRUCE HEAD RD, PO BOX 147
 SOUTH THOMASTON, ME 04858

PREPARED BY:
 AERIAL SURVEY AND PHOTO, INC.
 546 AIRPORT ROAD PO BOX 659
 NORRIDGEWOCK, MAINE 04957
 TEL: 207 634-2006
 FAX 207 634-2008

NOTES:

THIS MAP IS FOR ASSESSMENT PURPOSES ONLY
 AND IS NOT INTENDED FOR PROPERTY CONVEYANCE
 OR LEGAL DESCRIPTION.

MAINE STATE PLANE COORDINATE GRID
 EAST ZONE; NAD 1983; US FEET
 BASEMAP SOURCE: STATE OF MAINE SPRING 2004
 DIGITAL ORTHOPHOTOGRAPHY
 MAP DIGITIZATION AND RECOMPILATION
 BY AERIAL SURVEY AND PHOTO, INC.

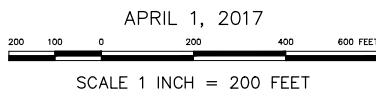

PROPERTY MAP
TOWN OF SOUTH THOMASTON
 KNOX COUNTY, MAINE