




MAP LEGEND

PARCEL BOUNDARY.....	—————
WATER LINE	~~~~~
ROAD RIGHT OF WAY....	=====
EASEMENT LINE.....	- - - - -
PRIVATE RIGHT OF WAY	— · — · —
PARCEL NUMBER	23
PARCEL DIMENSION	161.21'
PARCEL AREA	2.456 AC
MATCH LABEL	P/O MAP 136 LOT 23
SUBDIVISION LOT NUMBER	14

APRIL 1, 2024



SCALE 1 INCH = 200 FEET

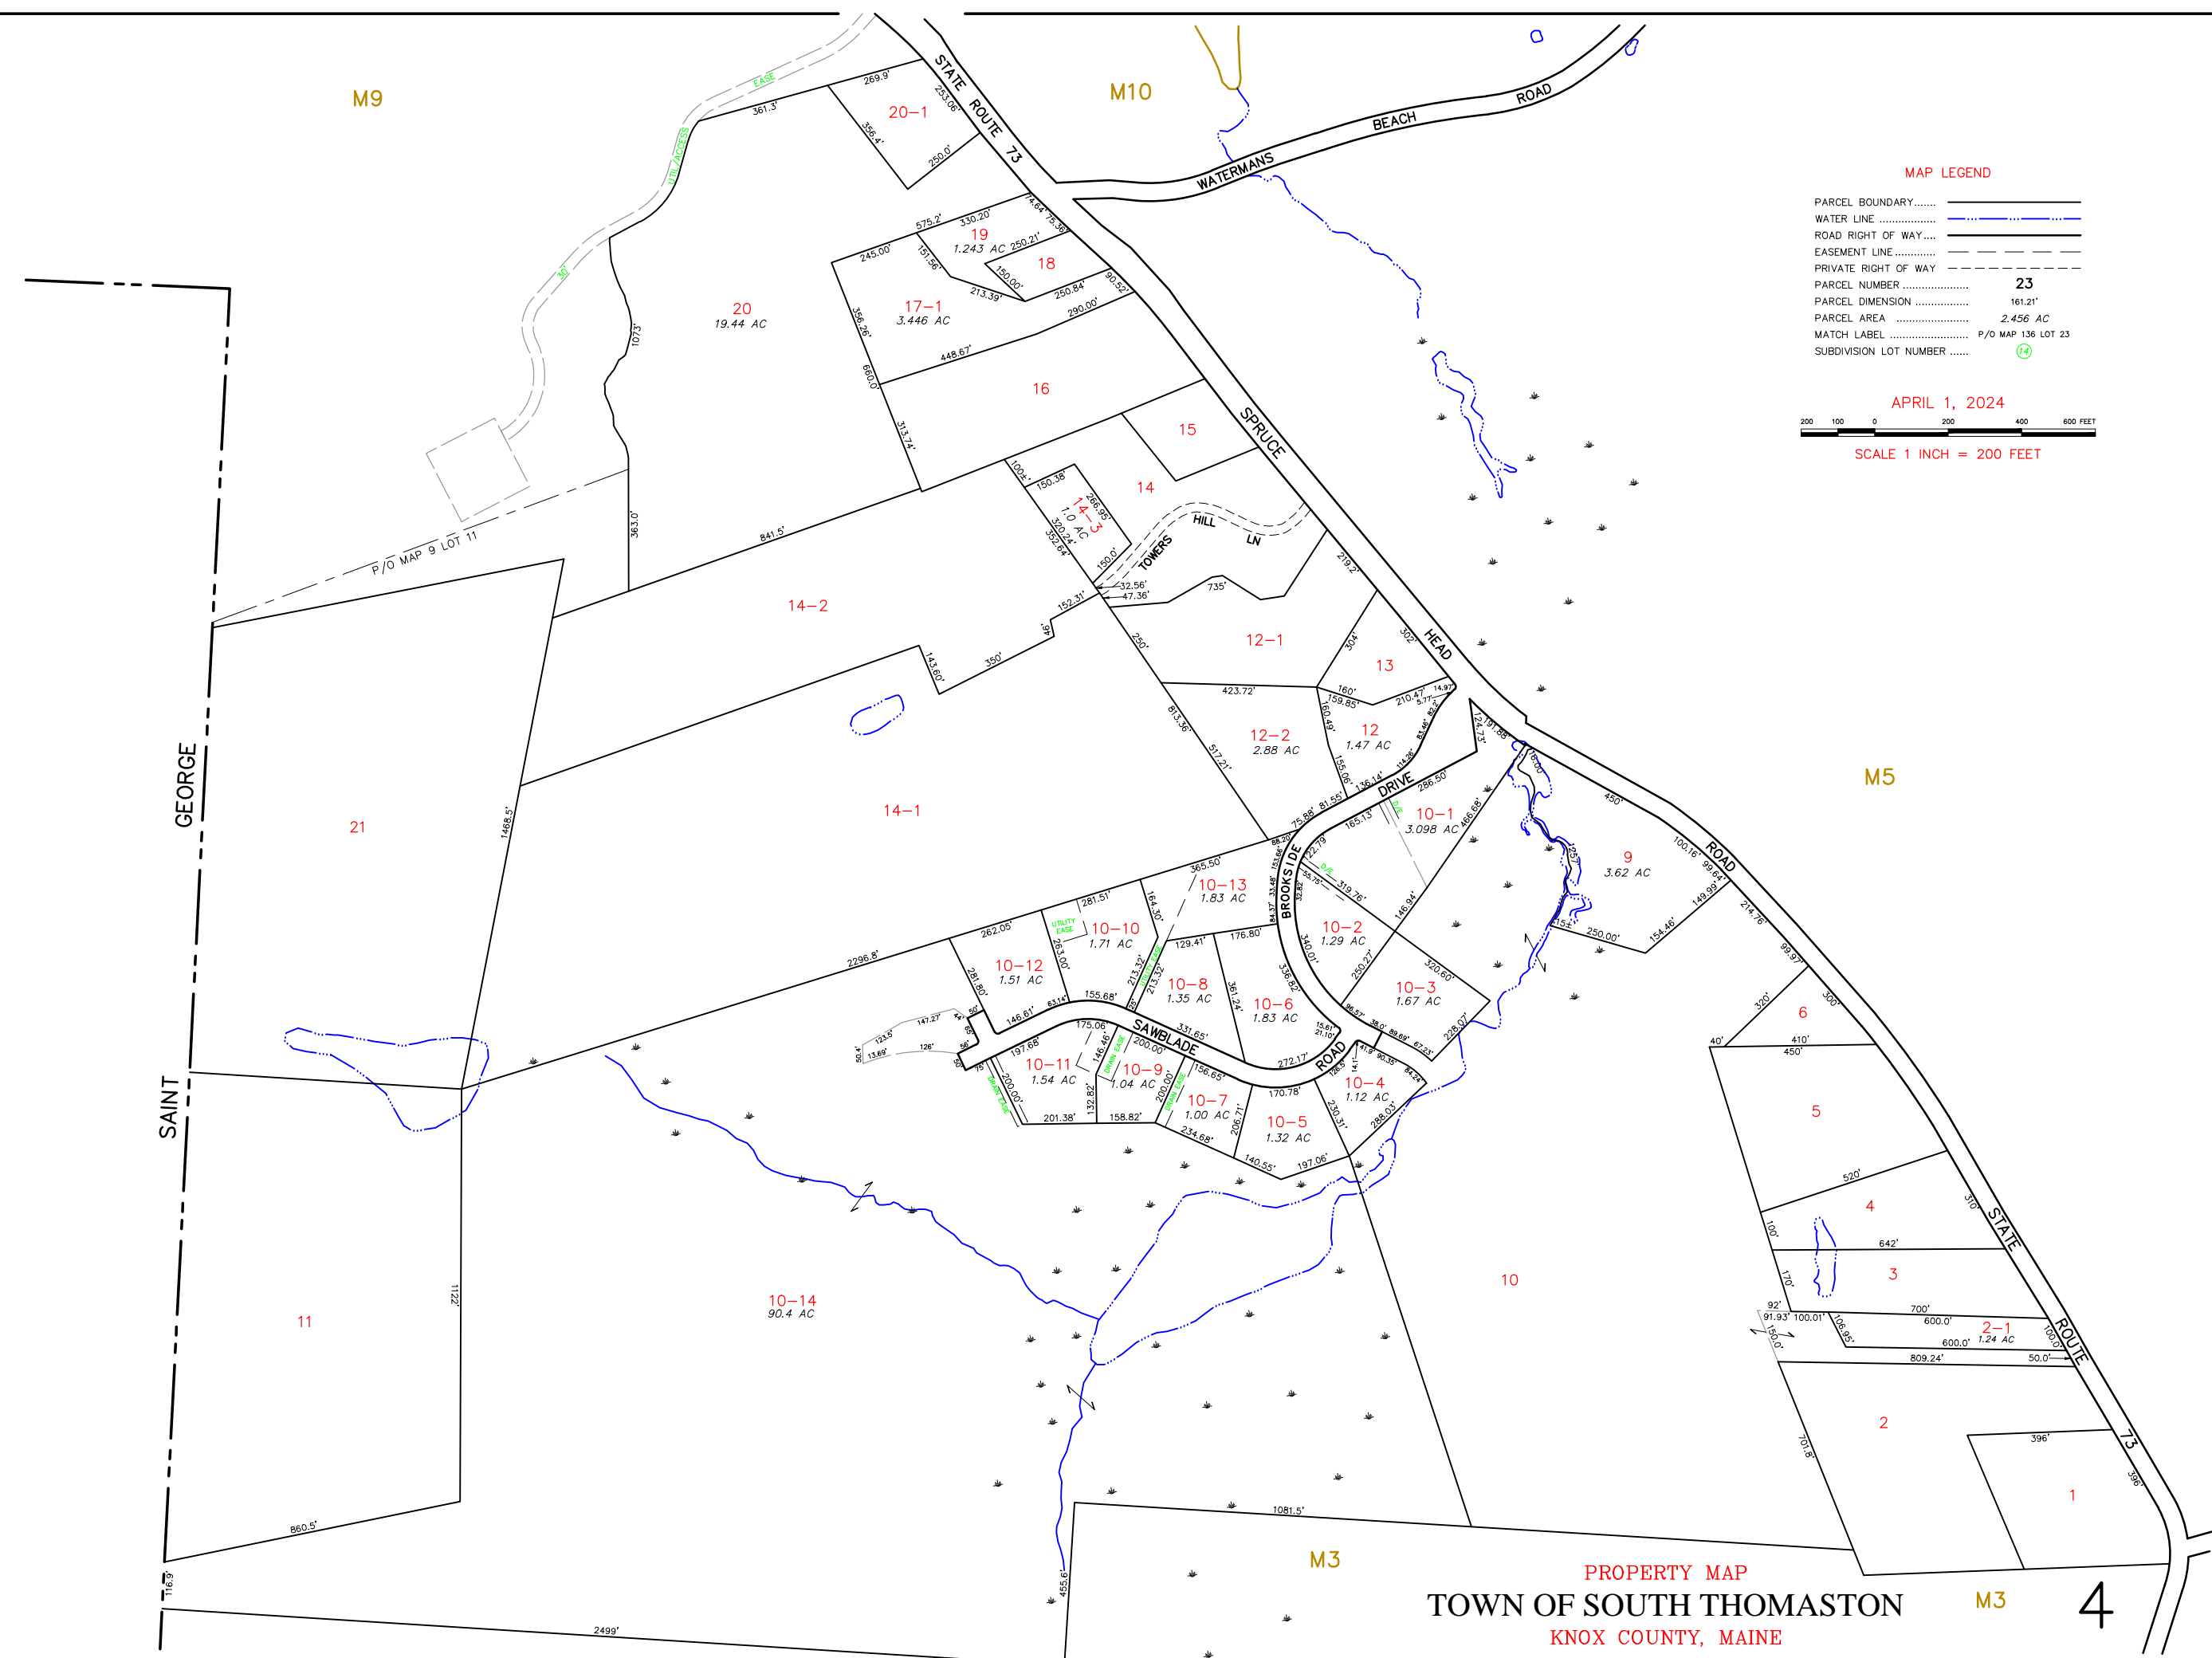

TOWN OF SOUTH THOMASTON
125 SPRUCE HEAD RD, PO BOX 147
SOUTH THOMASTON, ME 04858

PREPARED BY:
AERIAL SURVEY AND PHOTO, INC.
546 AIRPORT ROAD PO BOX 659
NORRIDGEWOCK, MAINE 04957
TEL: 207 634-2006
FAX 207 634-2008

NOTES:

THIS MAP IS FOR ASSESSMENT PURPOSES ONLY
AND IS NOT INTENDED FOR PROPERTY CONVEYANCE
OR LEGAL DESCRIPTION.

MAINE STATE PLANE COORDINATE GRID
EAST ZONE; NAD 1983; US FEET
BASEMAP SOURCE: STATE OF MAINE SPRING 2004
DIGITAL ORTHOPHOTOGRAPHY
MAP DIGITIZATION AND RECOMPILATION
BY AERIAL SURVEY AND PHOTO, INC.

PROPERTY MAP
TOWN OF SOUTH THOMASTON
KNOX COUNTY, MAINE