

TOWN OF SOUTH THOMASTON
125 SPRUCE HEAD RD, PO BOX 147
SOUTH THOMASTON, ME 04858

PREPARED BY:
AERIAL SURVEY AND PHOTO, INC.
546 AIRPORT ROAD PO BOX 659
NORRIDGEWOCK, MAINE 04957
TEL: 207 634-2006
FAX 207 634-2008

NOTES:



THIS MAP IS FOR ASSESSMENT PURPOSES ONLY
AND IS NOT INTENDED FOR PROPERTY CONVEYANCE
OR LEGAL DESCRIPTION.

MAINE STATE PLANE COORDINATE GRID
EAST ZONE; NAD 1983; US FEET
BASEMAP SOURCE: STATE OF MAINE SPRING 2004
DIGITAL ORTHOPHOTOGRAPHY
MAP DIGITIZATION AND RECOMPILATION
BY AERIAL SURVEY AND PHOTO, INC.

PARCEL NUMBER 23
PARCEL DIMENSION 161.21'
PARCEL AREA 2.456 AC
MATCH LABEL P/O MAP 136 LOT 23
SUBDIVISION LOT NUMBER 12

MAP LEGEND

PARCEL BOUNDARY.....
WATER LINE
ROAD RIGHT OF WAY.....
EASEMENT LINE.....
PRIVATE RIGHT OF WAY.....

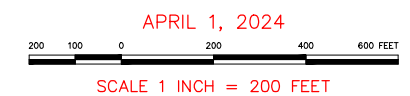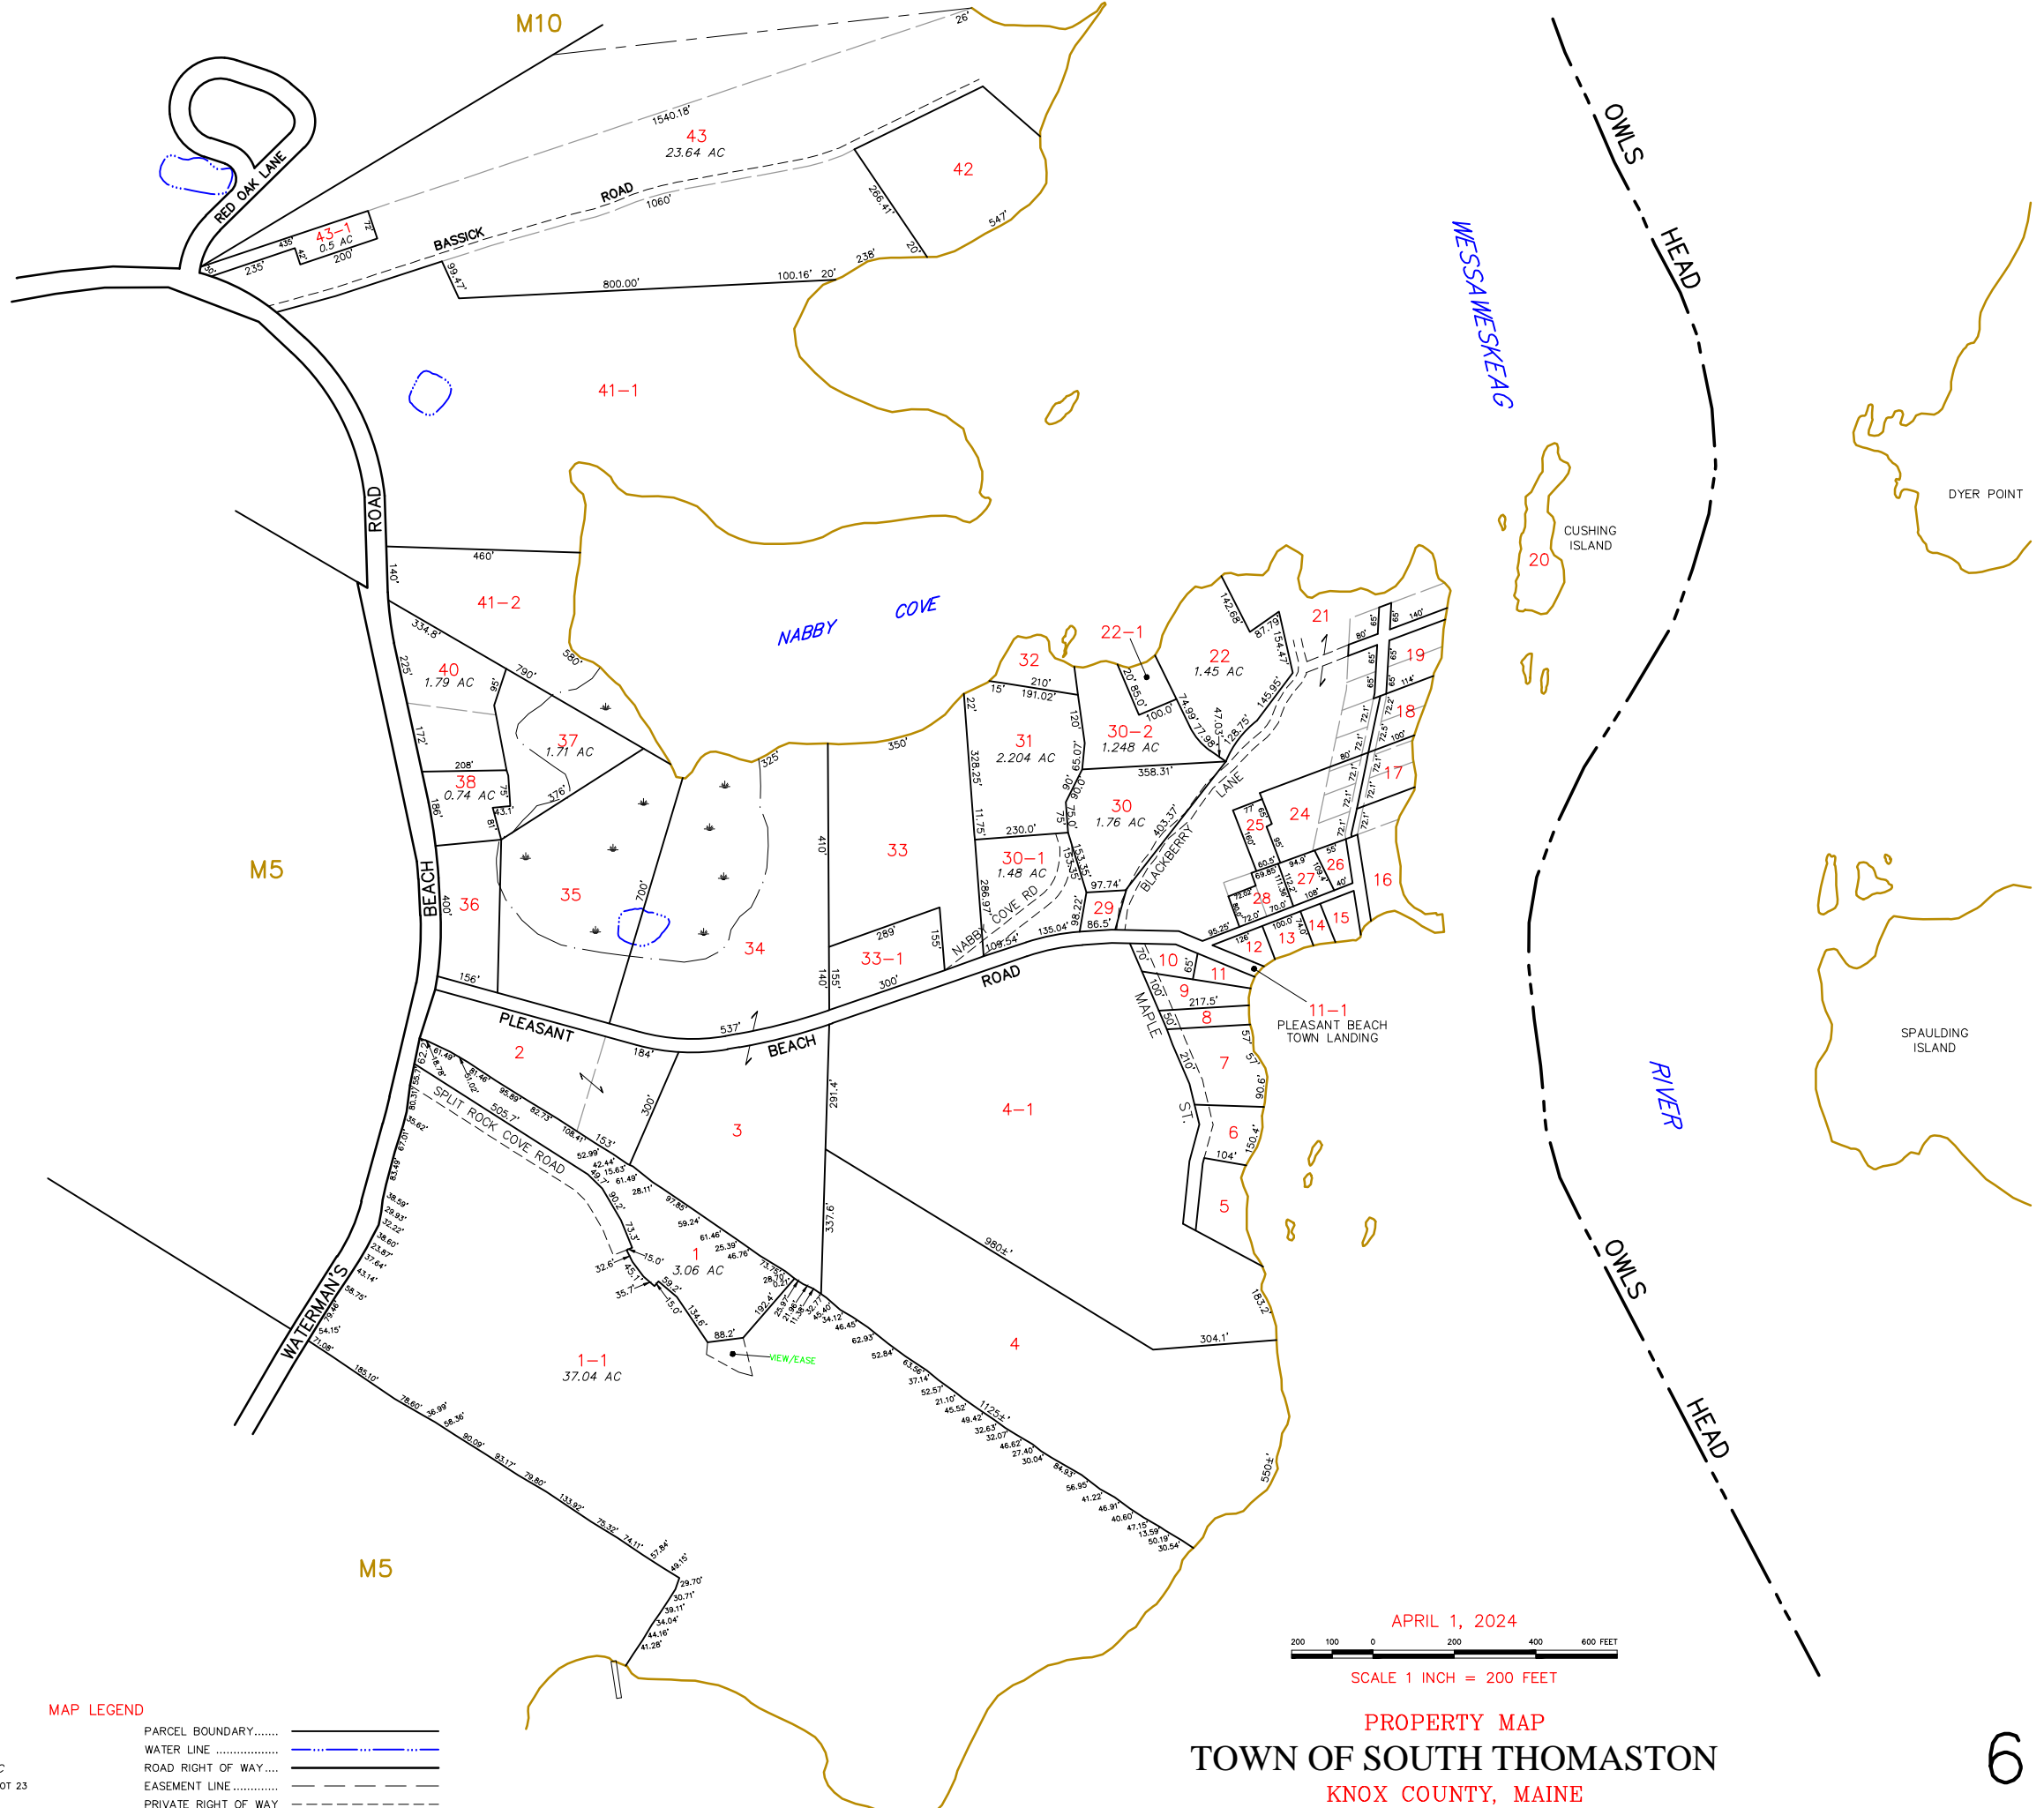

PROPERTY MAP
TOWN OF SOUTH THOMASTON
KNOX COUNTY, MAINE