


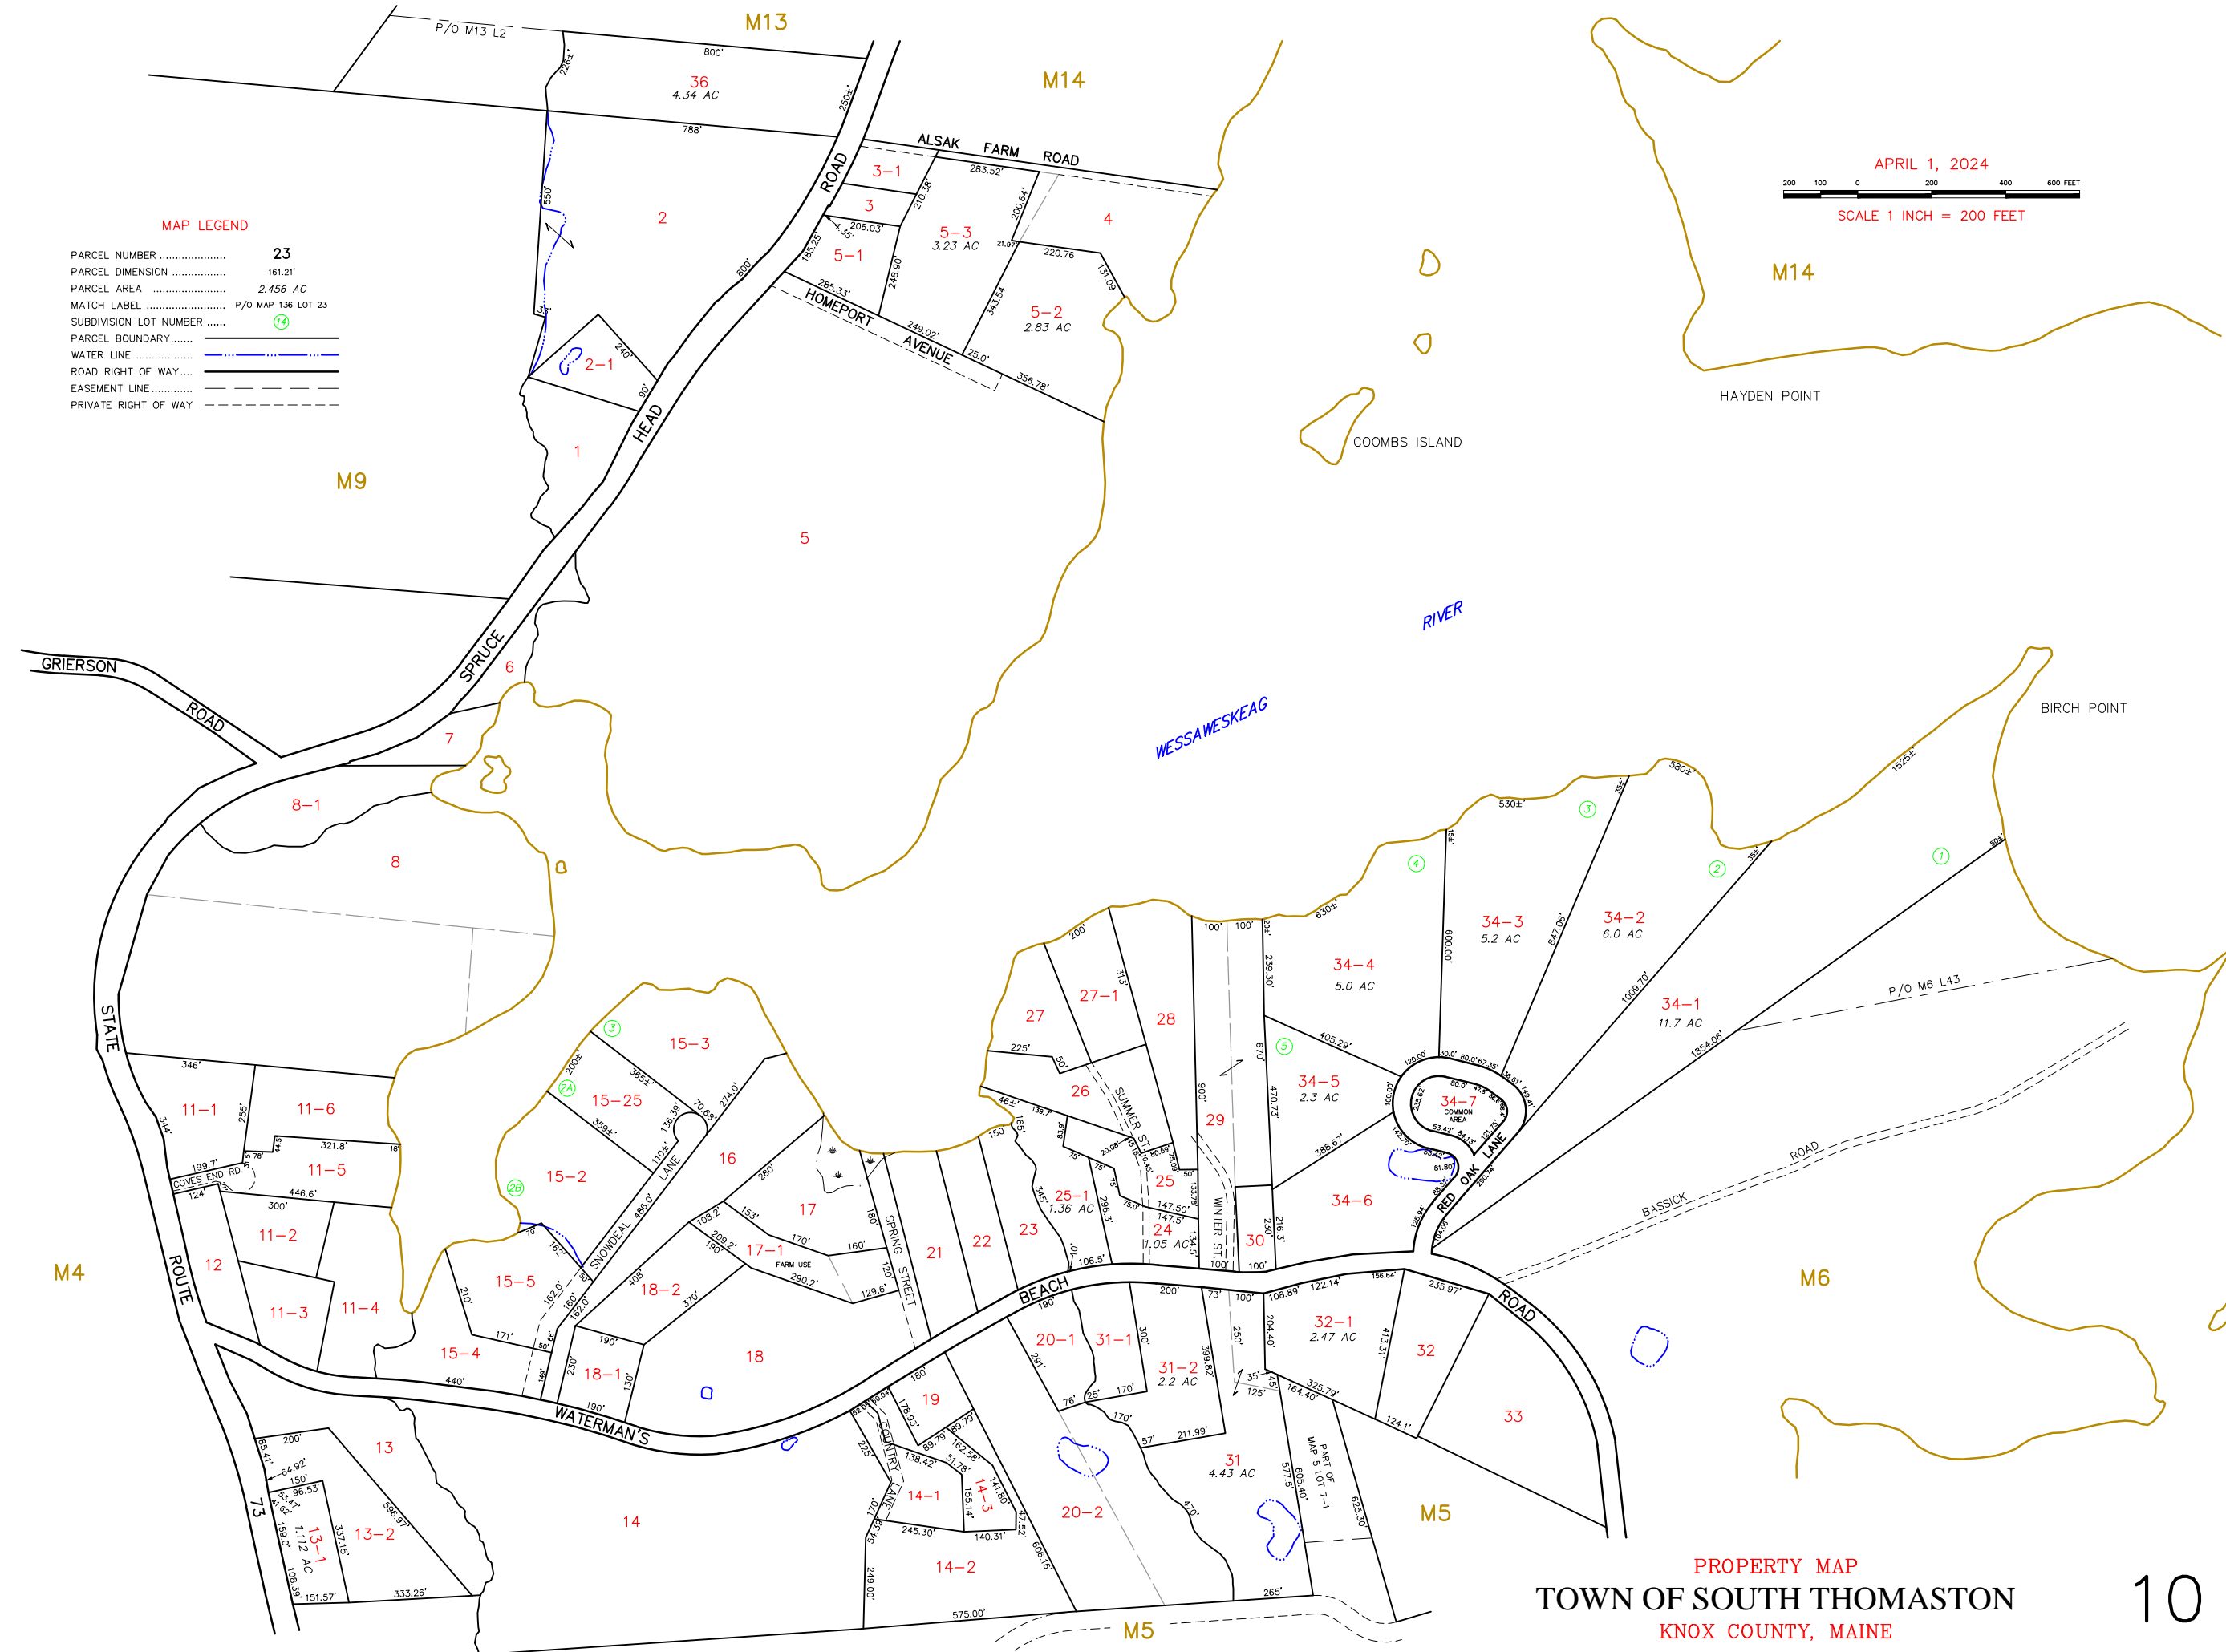

MAP LEGEND

PARCEL NUMBER	23
PARCEL DIMENSION	161.21'
PARCEL AREA	2.456 AC
MATCH LABEL	P/O MAP 136 LOT 23
SUBDIVISION LOT NUMBER	19
PARCEL BOUNDARY	———
WATER LINE	———
ROAD RIGHT OF WAY	———
EASEMENT LINE	———
PRIVATE RIGHT OF WAY	———

APRIL 1, 2024
 SCALE 1 INCH = 200 FEET



TOWN OF SOUTH THOMASTON
 125 SPRUCE HEAD RD, PO BOX 147
 SOUTH THOMASTON, ME 04858

PREPARED BY:
 AERIAL SURVEY AND PHOTO, INC.
 546 AIRPORT ROAD PO BOX 659
 NORRIDGEWOCK, MAINE 04957
 TEL: 207 634-2006
 FAX 207 634-2008

NOTES:

THIS MAP IS FOR ASSESSMENT PURPOSES ONLY
 AND IS NOT INTENDED FOR PROPERTY CONVEYANCE
 OR LEGAL DESCRIPTION.

MAINE STATE PLANE COORDINATE GRID
 EAST ZONE; NAD 1983; US FEET
 BASEMAP SOURCE: STATE OF MAINE SPRING 2004
 DIGITAL ORTHOPHOTOGRAPHY
 MAP DIGITIZATION AND RECOMPILATION
 BY AERIAL SURVEY AND PHOTO, INC.

PROPERTY MAP
 TOWN OF SOUTH THOMASTON
 KNOX COUNTY, MAINE