




MAP LEGEND

PARCEL BOUNDARY.....	—————
WATER LINE .....	—————
ROAD RIGHT OF WAY.....	—————
EASEMENT LINE .....	—————
PRIVATE RIGHT OF WAY .....	—————
PARCEL NUMBER .....	23
PARCEL DIMENSION .....	161.21'
PARCEL AREA .....	2,456 AC
MATCH LABEL .....	P/O MAP 136 LOT 23
SUBDIVISION LOT NUMBER .....	(14)

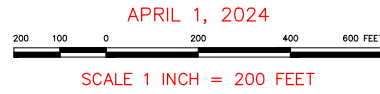


TOWN OF SOUTH THOMASTON  
125 SPRUCE HEAD RD, PO BOX 147  
SOUTH THOMASTON, ME 04858

PREPARED BY:  
AERIAL SURVEY AND PHOTO, INC.  
546 AIRPORT ROAD PO BOX 659  
NORRIDGEWOOK, MAINE 04957  
TEL: 207 634-2006  
FAX 207 634-2008

NOTES:

THIS MAP IS FOR ASSESSMENT PURPOSES ONLY  
AND IS NOT INTENDED FOR PROPERTY CONVEYANCE  
OR LEGAL DESCRIPTION.

MAINE STATE PLANE COORDINATE GRID  
EAST ZONE; NAD 1983; US FEET  
BASEMAP SOURCE: STATE OF MAINE SPRING 2004  
DIGITAL ORTHOPHOTOGRAPHY  
MAP DIGITIZATION AND RECOMPILATION  
BY AERIAL SURVEY AND PHOTO, INC.

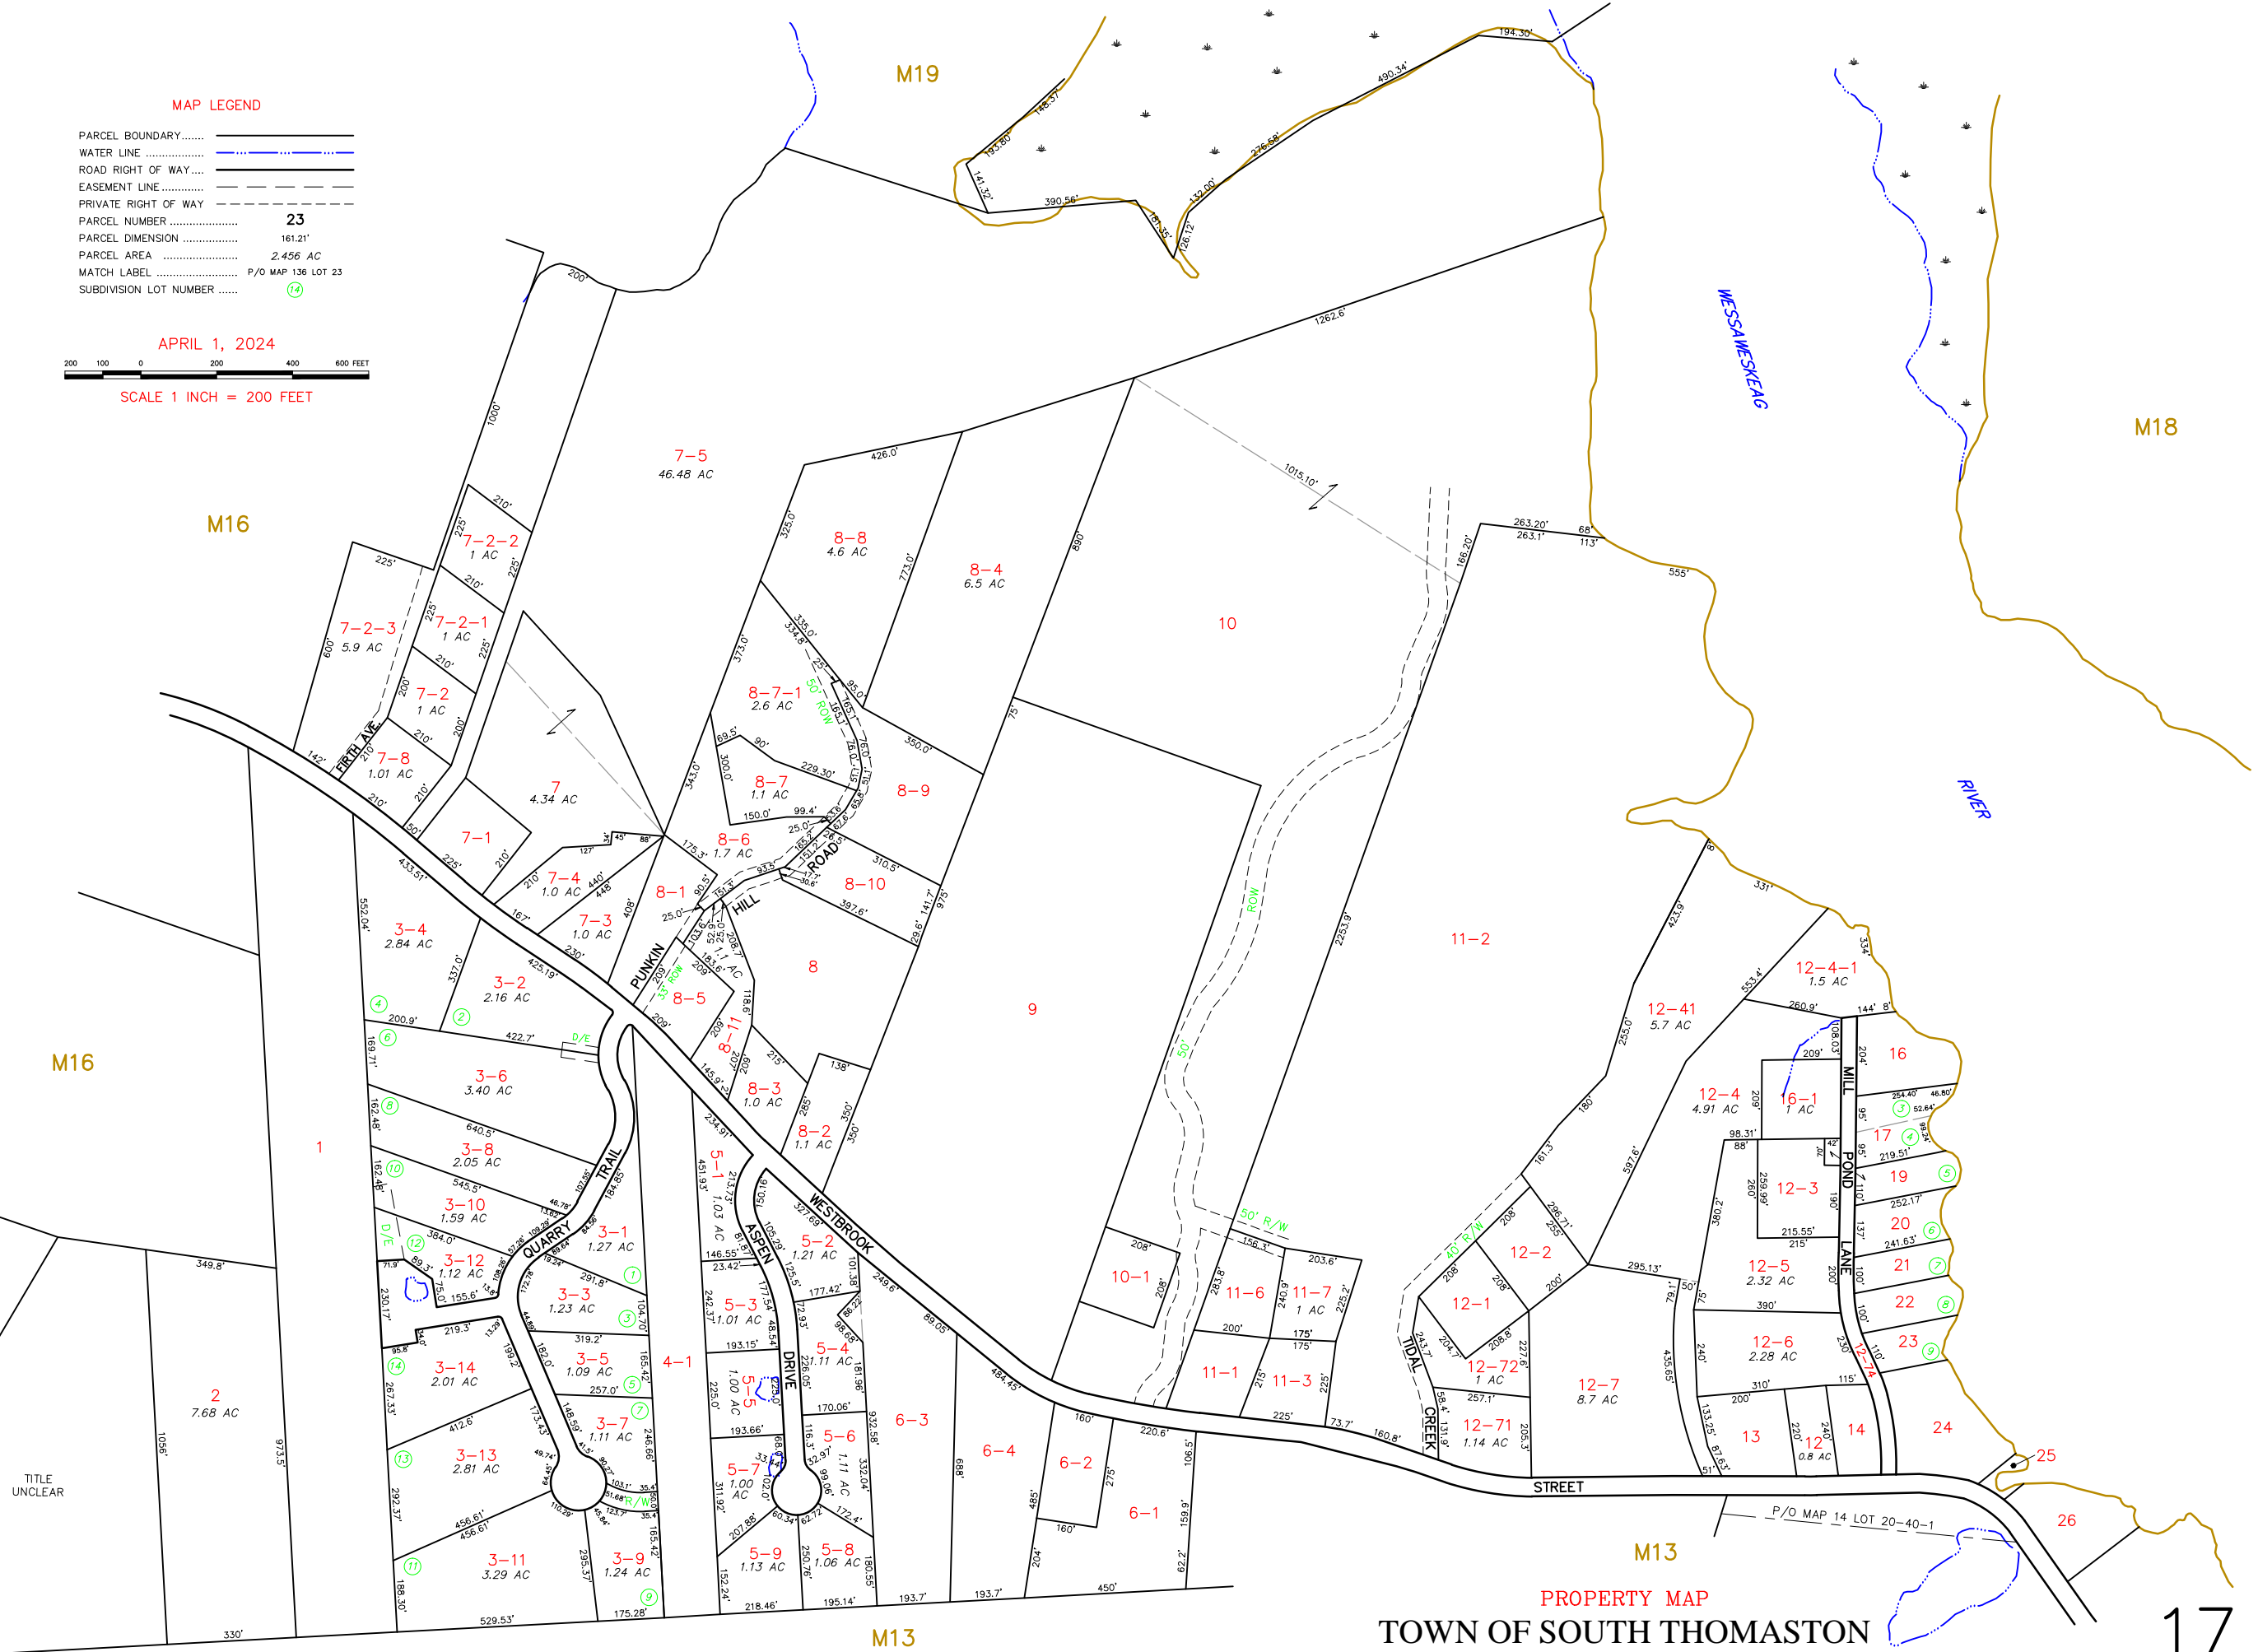

PROPERTY MAP  
TOWN OF SOUTH THOMASTON  
KNOX COUNTY, MAINE